


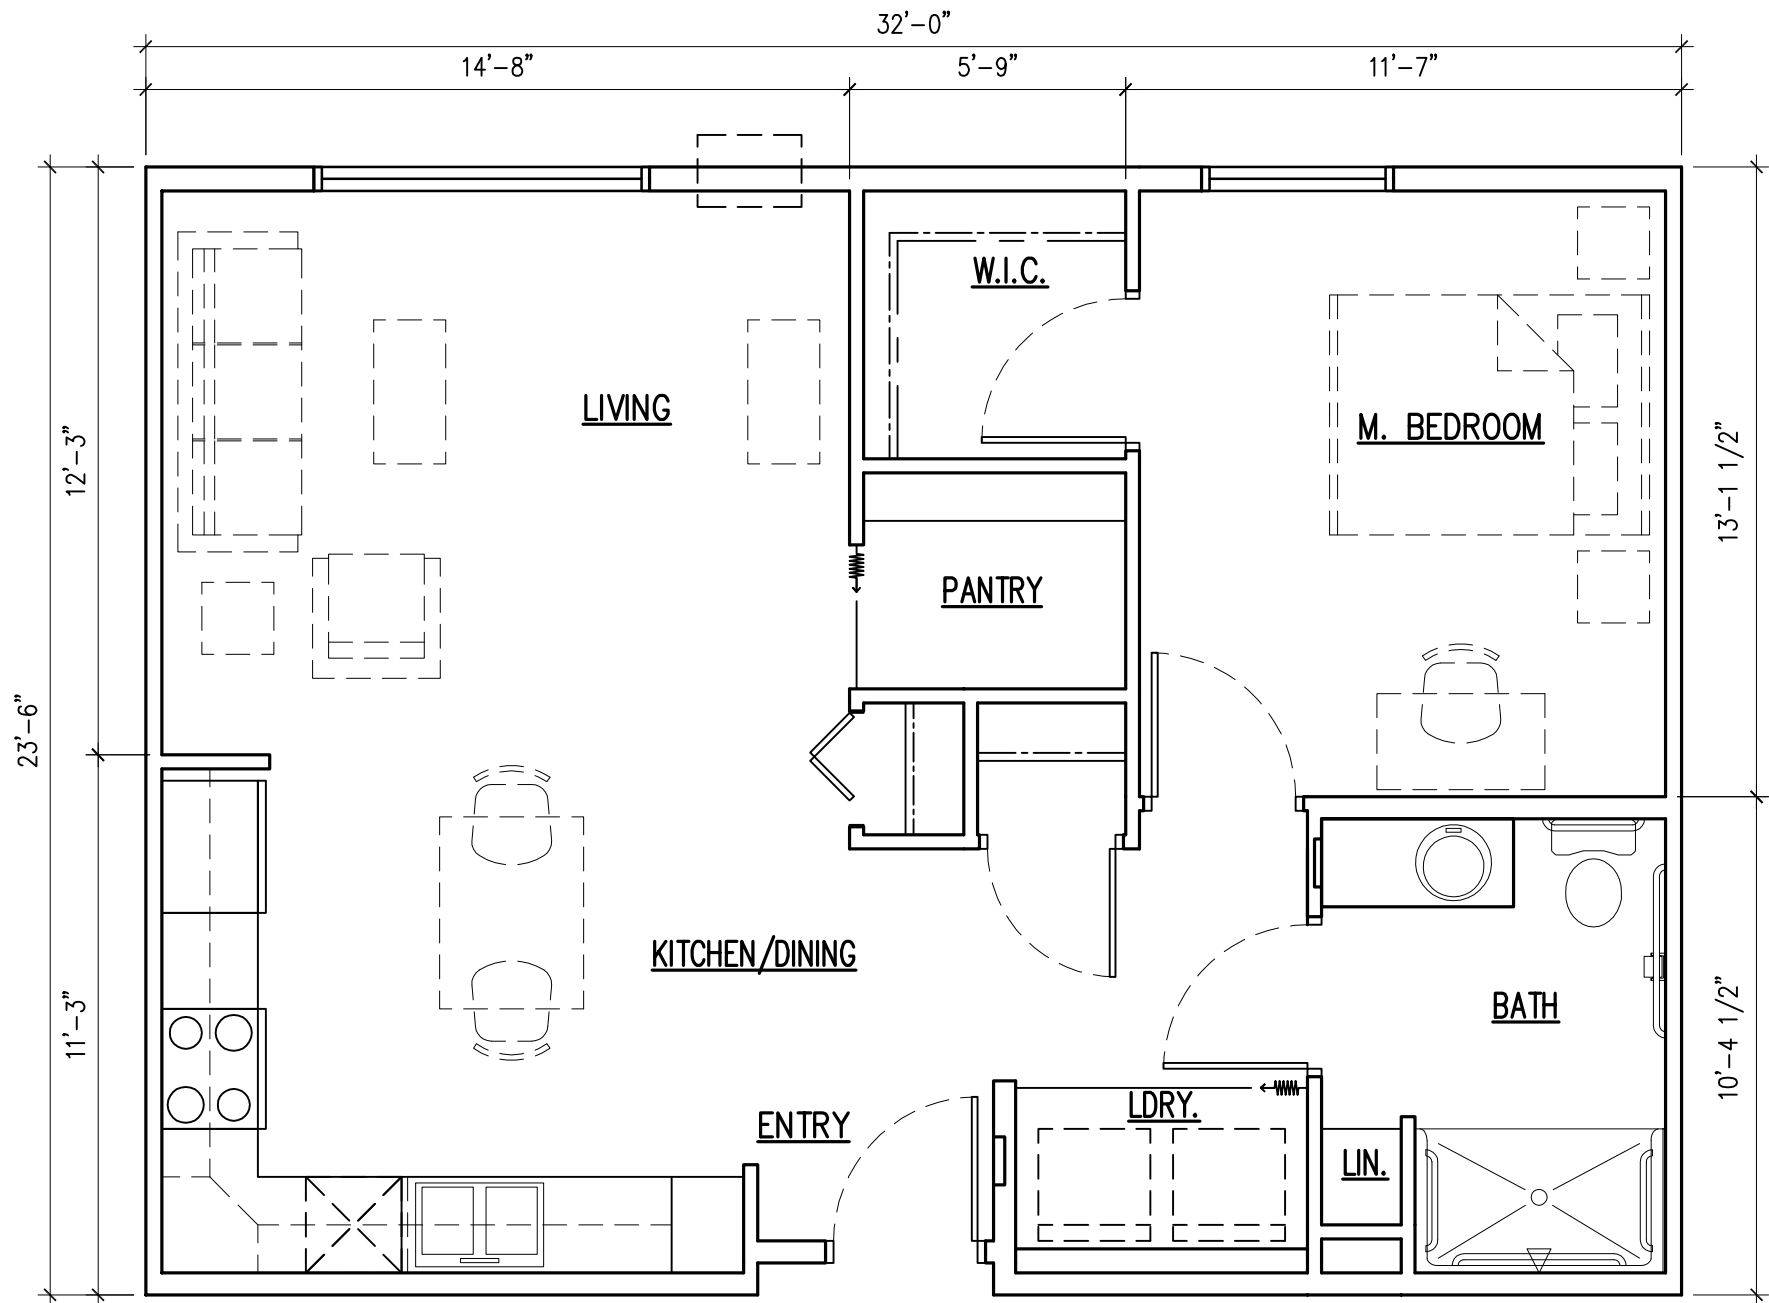

2
A701

1 BEDROOM UNIT PLAN 1B – TYPE A.

1/4" = 1'-0"

748 SF